

TYPICAL RAMP CLOSURES







DIST	COUNTY	ROUTE	KILOMETER POST TOTAL PROJECT	SHEET TOTAL NO. SHEETS

John M. Edwards
REGISTERED CIVIL ENGINEER

July 1, 1999
PLANS APPROVAL DATE

The State of California or its officers or agents shall not be responsible for the accuracy or completeness of electronic copies of this plan sheet.

REGISTERED PROFESSIONAL ENGINEER
G.W. Edwards
No. C36386
Exp. 6-30-00
CIVIL
STATE OF CALIFORNIA

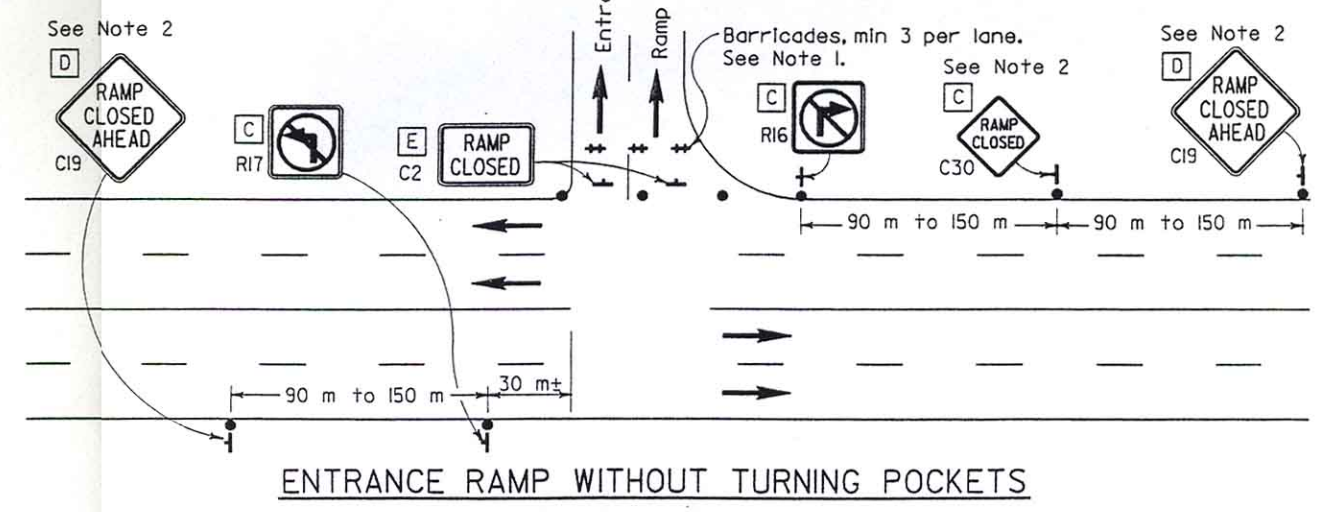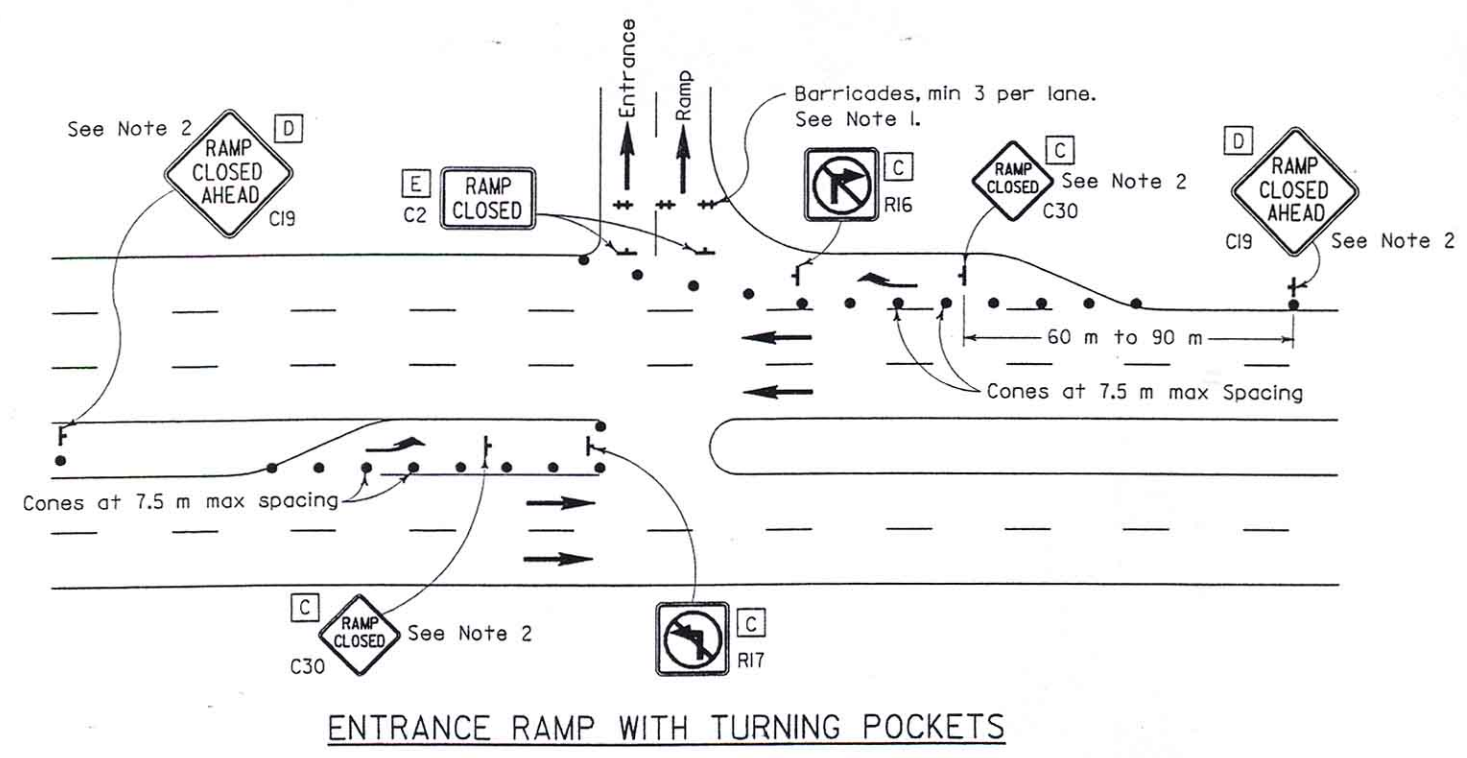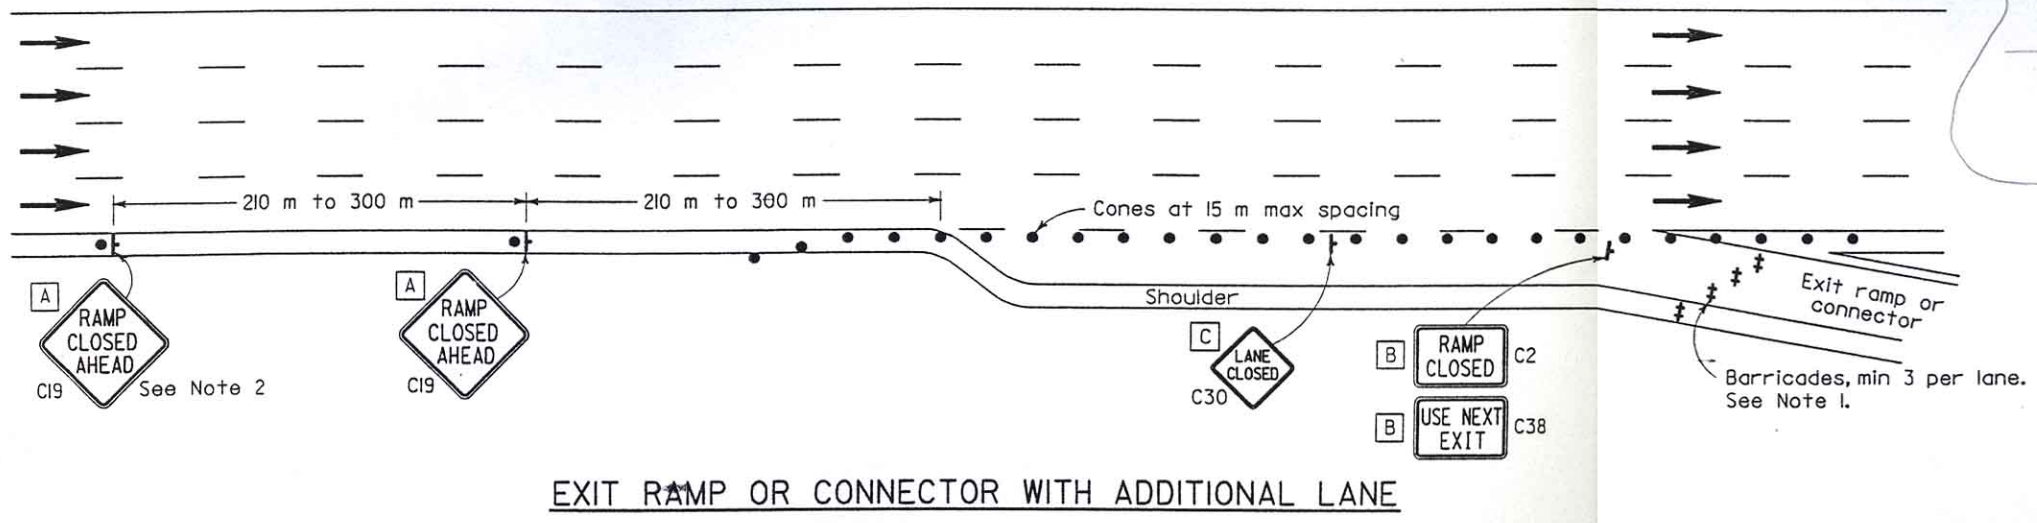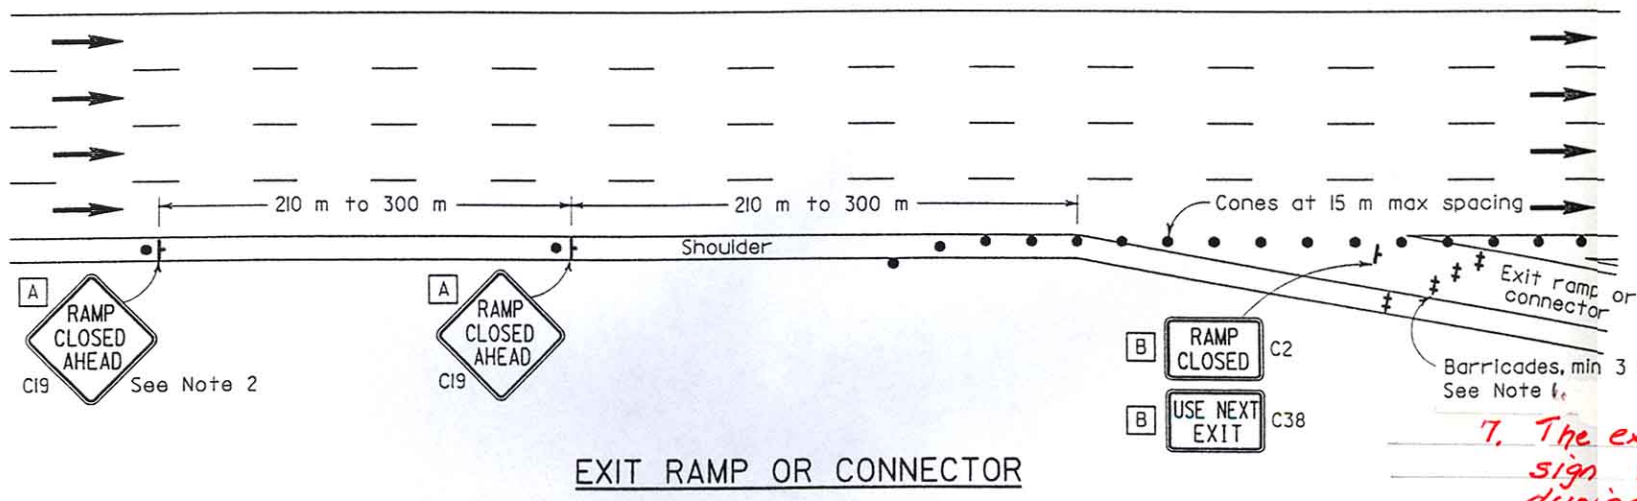

NOTES

1. Barricades shall be Type I, II, or III for closures lasting one week or less and Type III for closures lasting longer than one week.
2. In lieu of placing the C19 "RAMP CLOSED AHEAD" and C30 "RAMP CLOSED" signs, black on orange overlay plates with the word "CLOSED" may be mounted, as directed by the Engineer, on all guide signs that refer to the closed ramp. The letter size on the overlay shall be the same as the guide sign.
3. All advance warning sign installations shall be equipped with flags for daytime closures.
4. All cones used for night lane closures shall be fitted with reflective sleeves as specified in the specifications.
5. Portable delineators, placed at one-half the spacing indicated for traffic cones, may be used in lieu of cones for daytime ramp closures only.
6. During nighttime ramp closures, at least one person shall be assigned full time for maintenance of traffic control devices.

LEGEND

LEGEND

- Traffic Cone
- † Sign
- ‡ Barricades
- ← Direction of Travel
- ↩ Turn Arrow

SIGN PANEL SIZE (Min)

- A 1219 mm x 1219 mm
- B 1219 mm x 762 mm
- C 762 mm x 762 mm
- D 914 mm x 914 mm
- E 914 mm x 610 mm

STATE OF CALIFORNIA
DEPARTMENT OF TRANSPORTATION

TRAFFIC CONTROL SYSTEM FOR RAMP CLOSURE

NO SCALE

2004
1999 STD. PLAN T14